




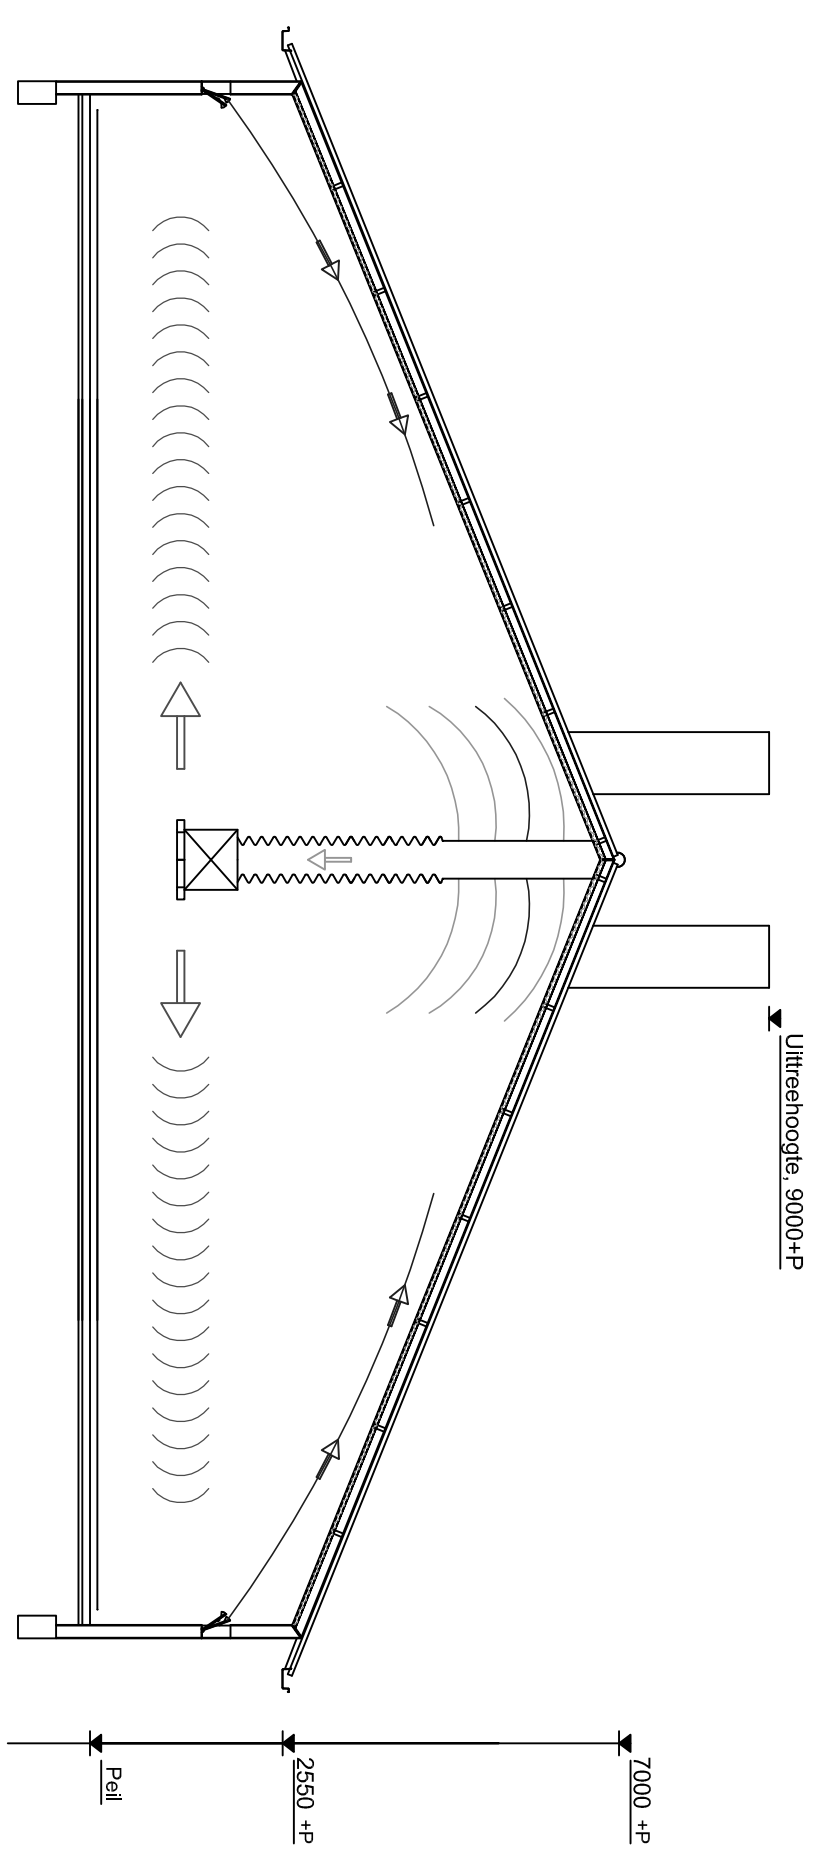


Doorsnede gebouw A

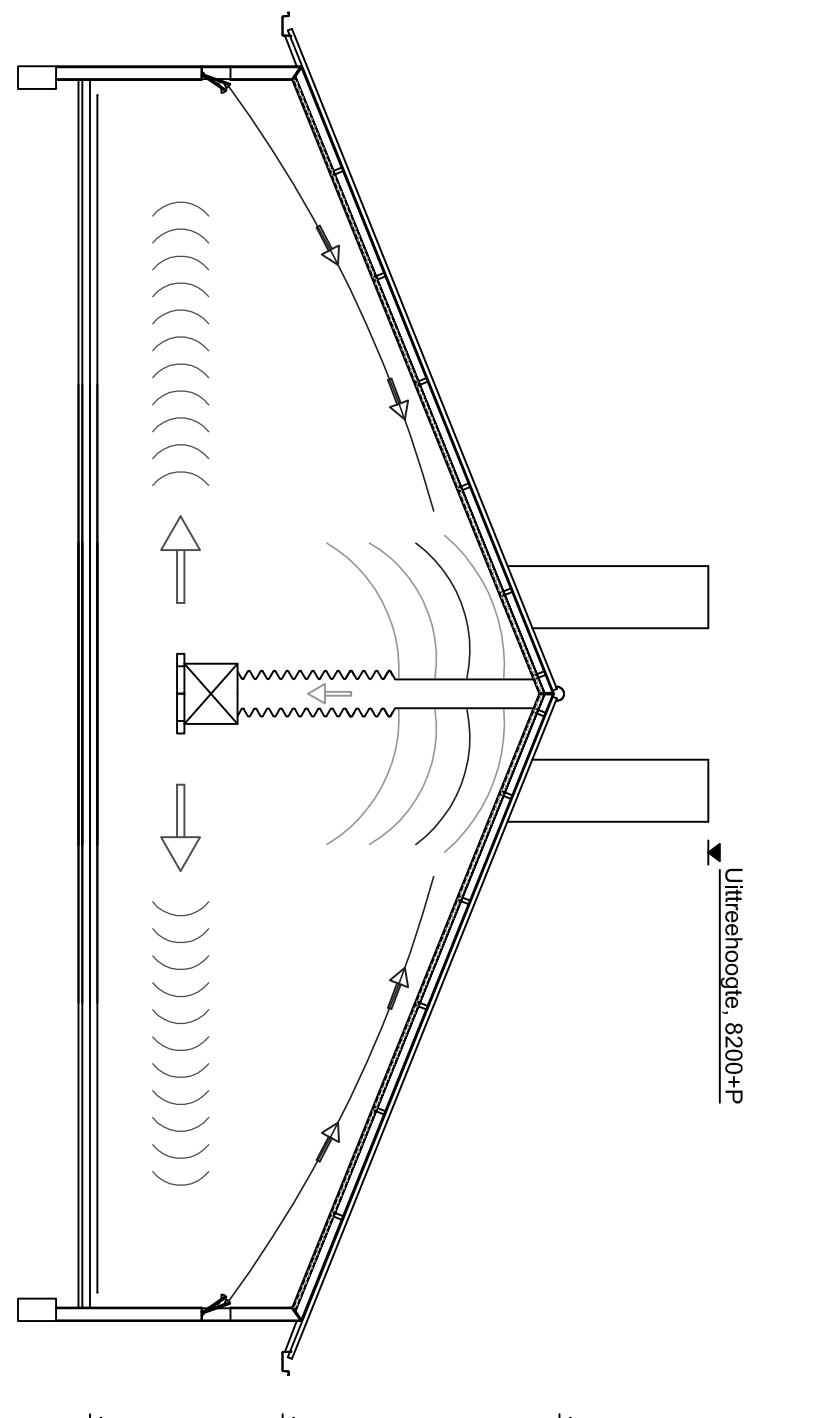


Doorsnede gebouw B / C

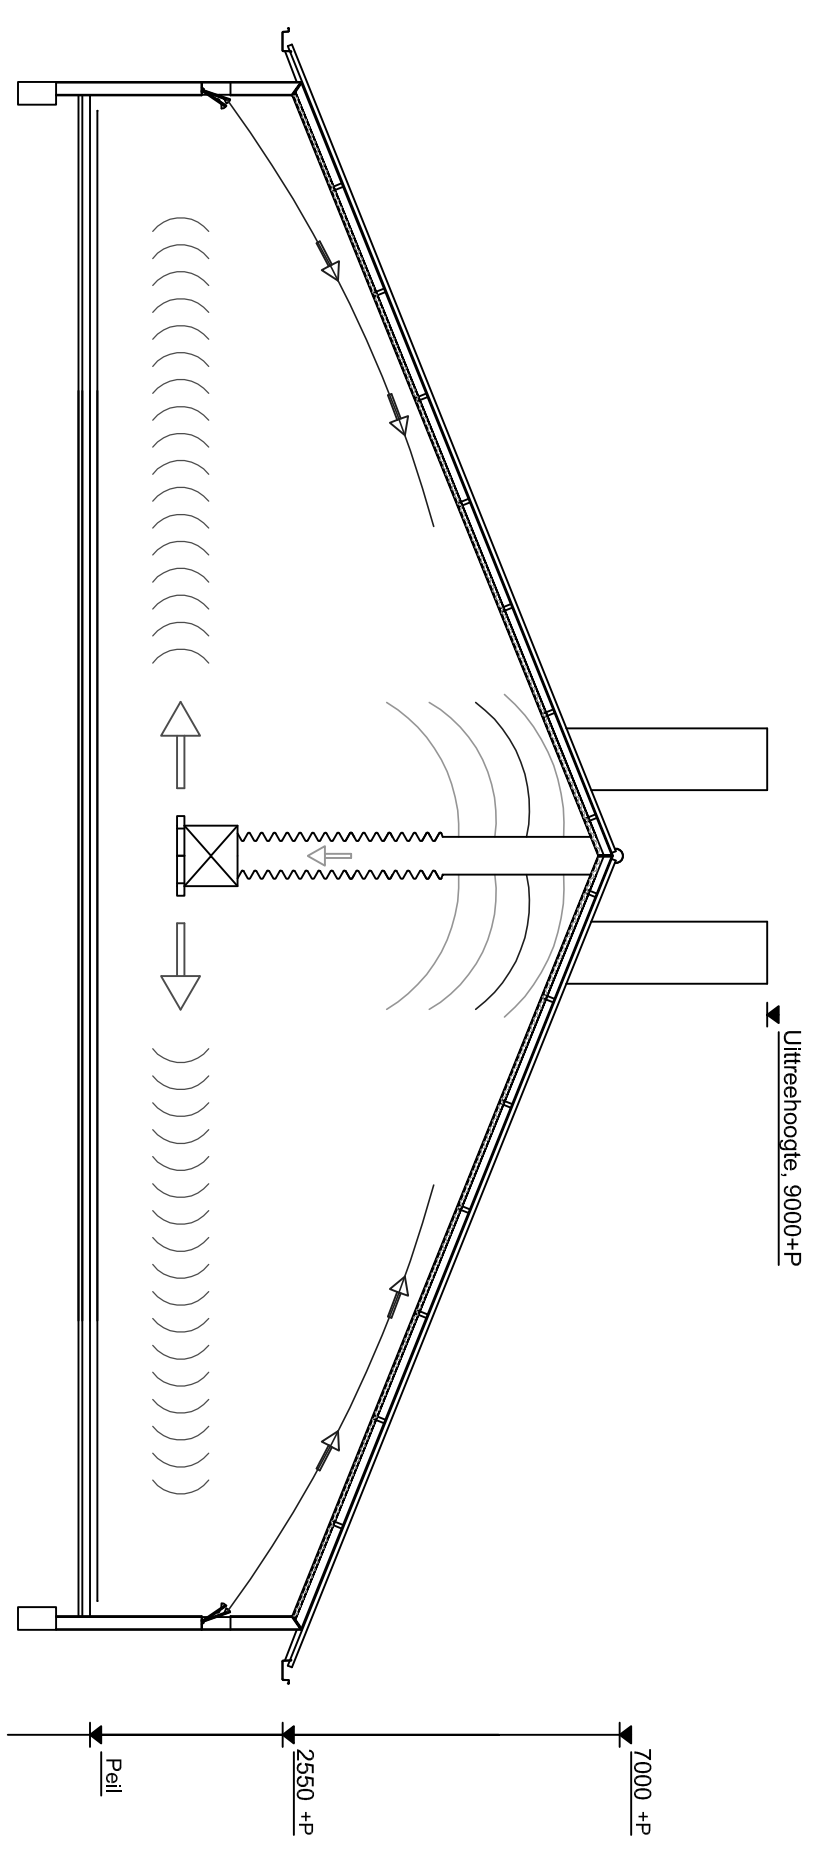


Doorsnede gebouw D / E

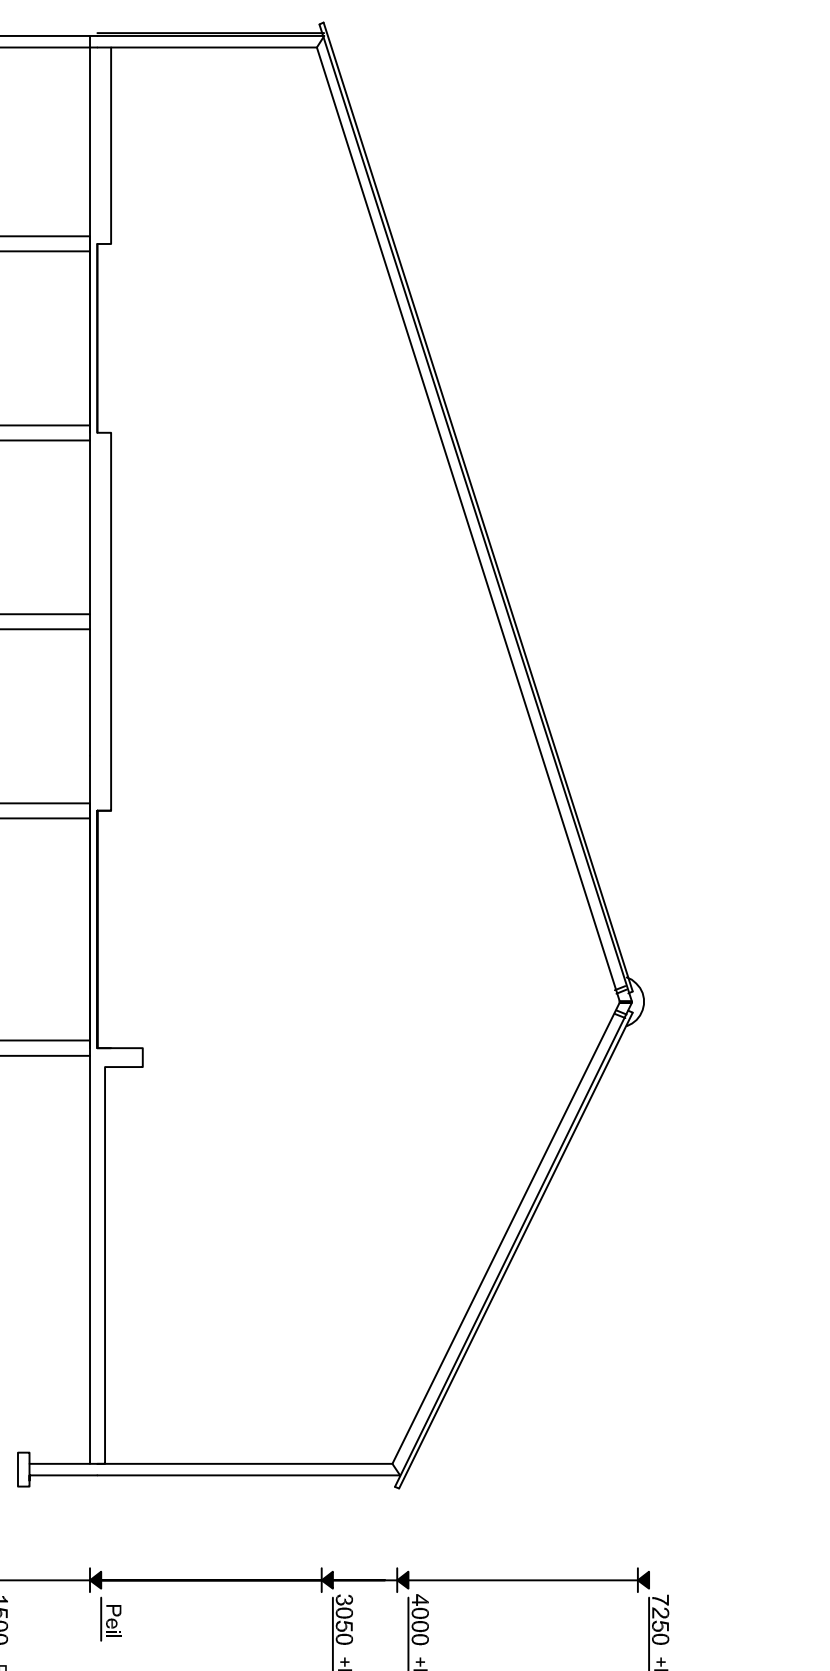

Doorsnede gebouw

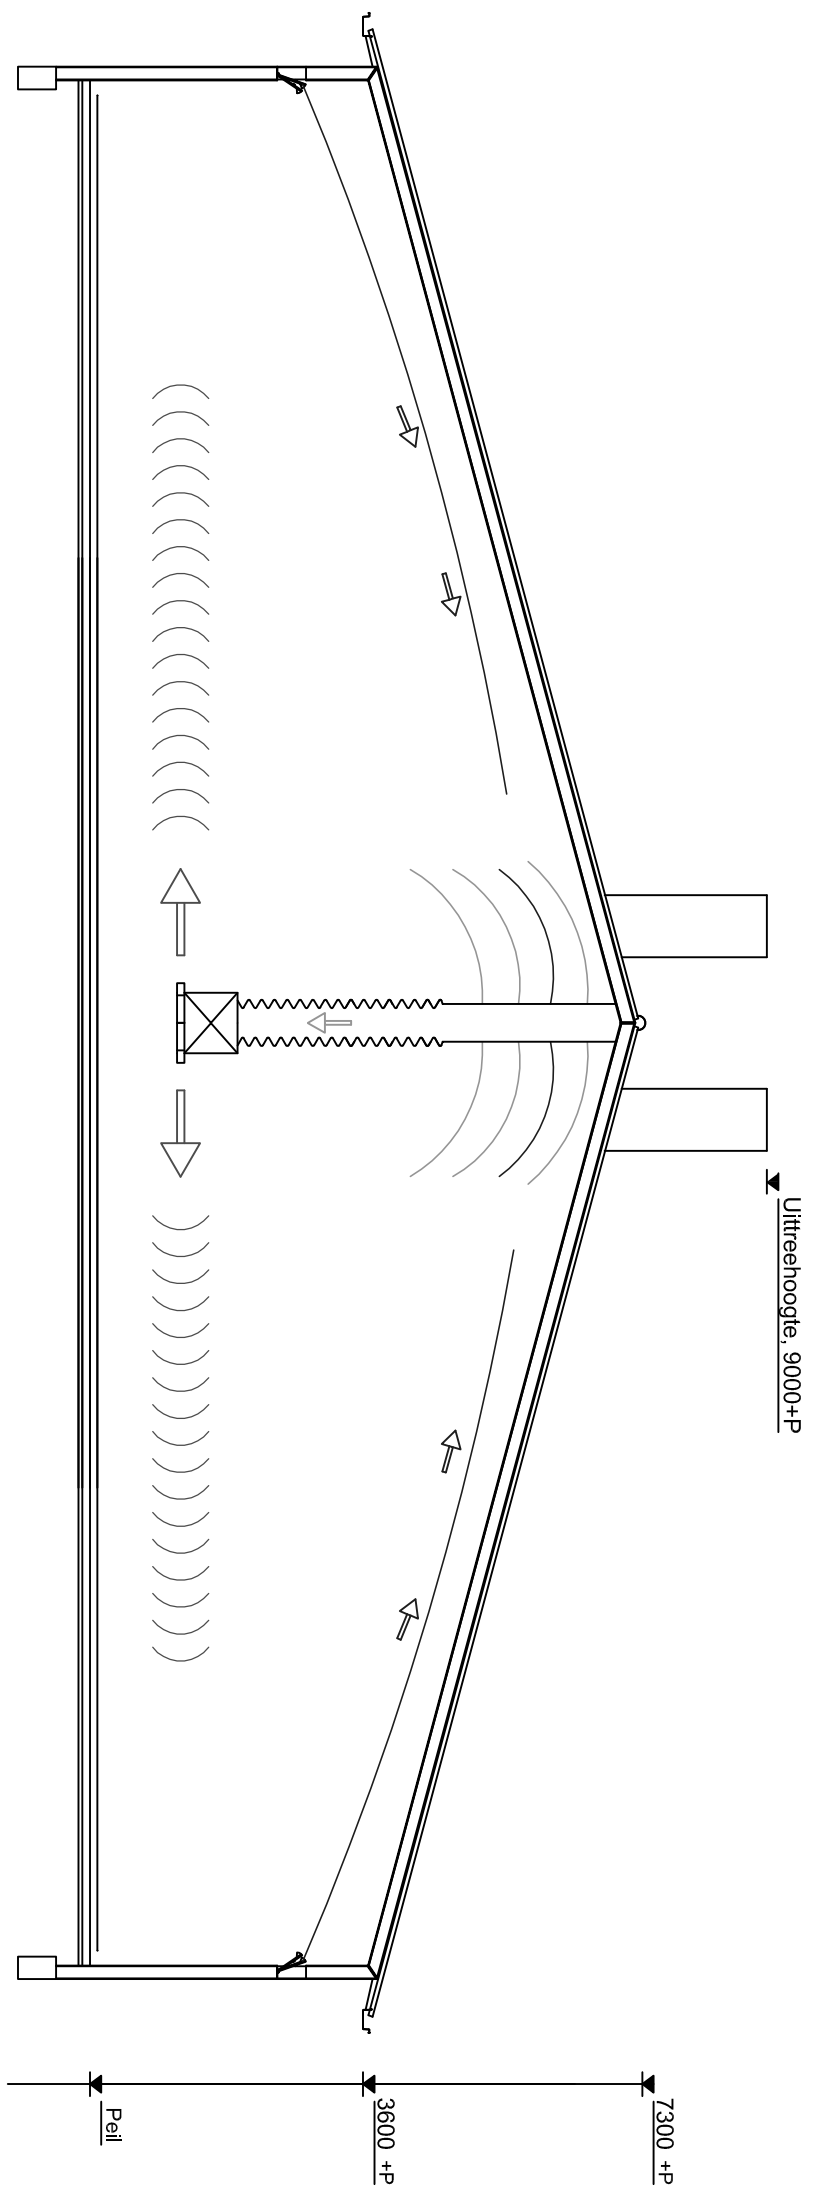

Doorsnede gebouw G

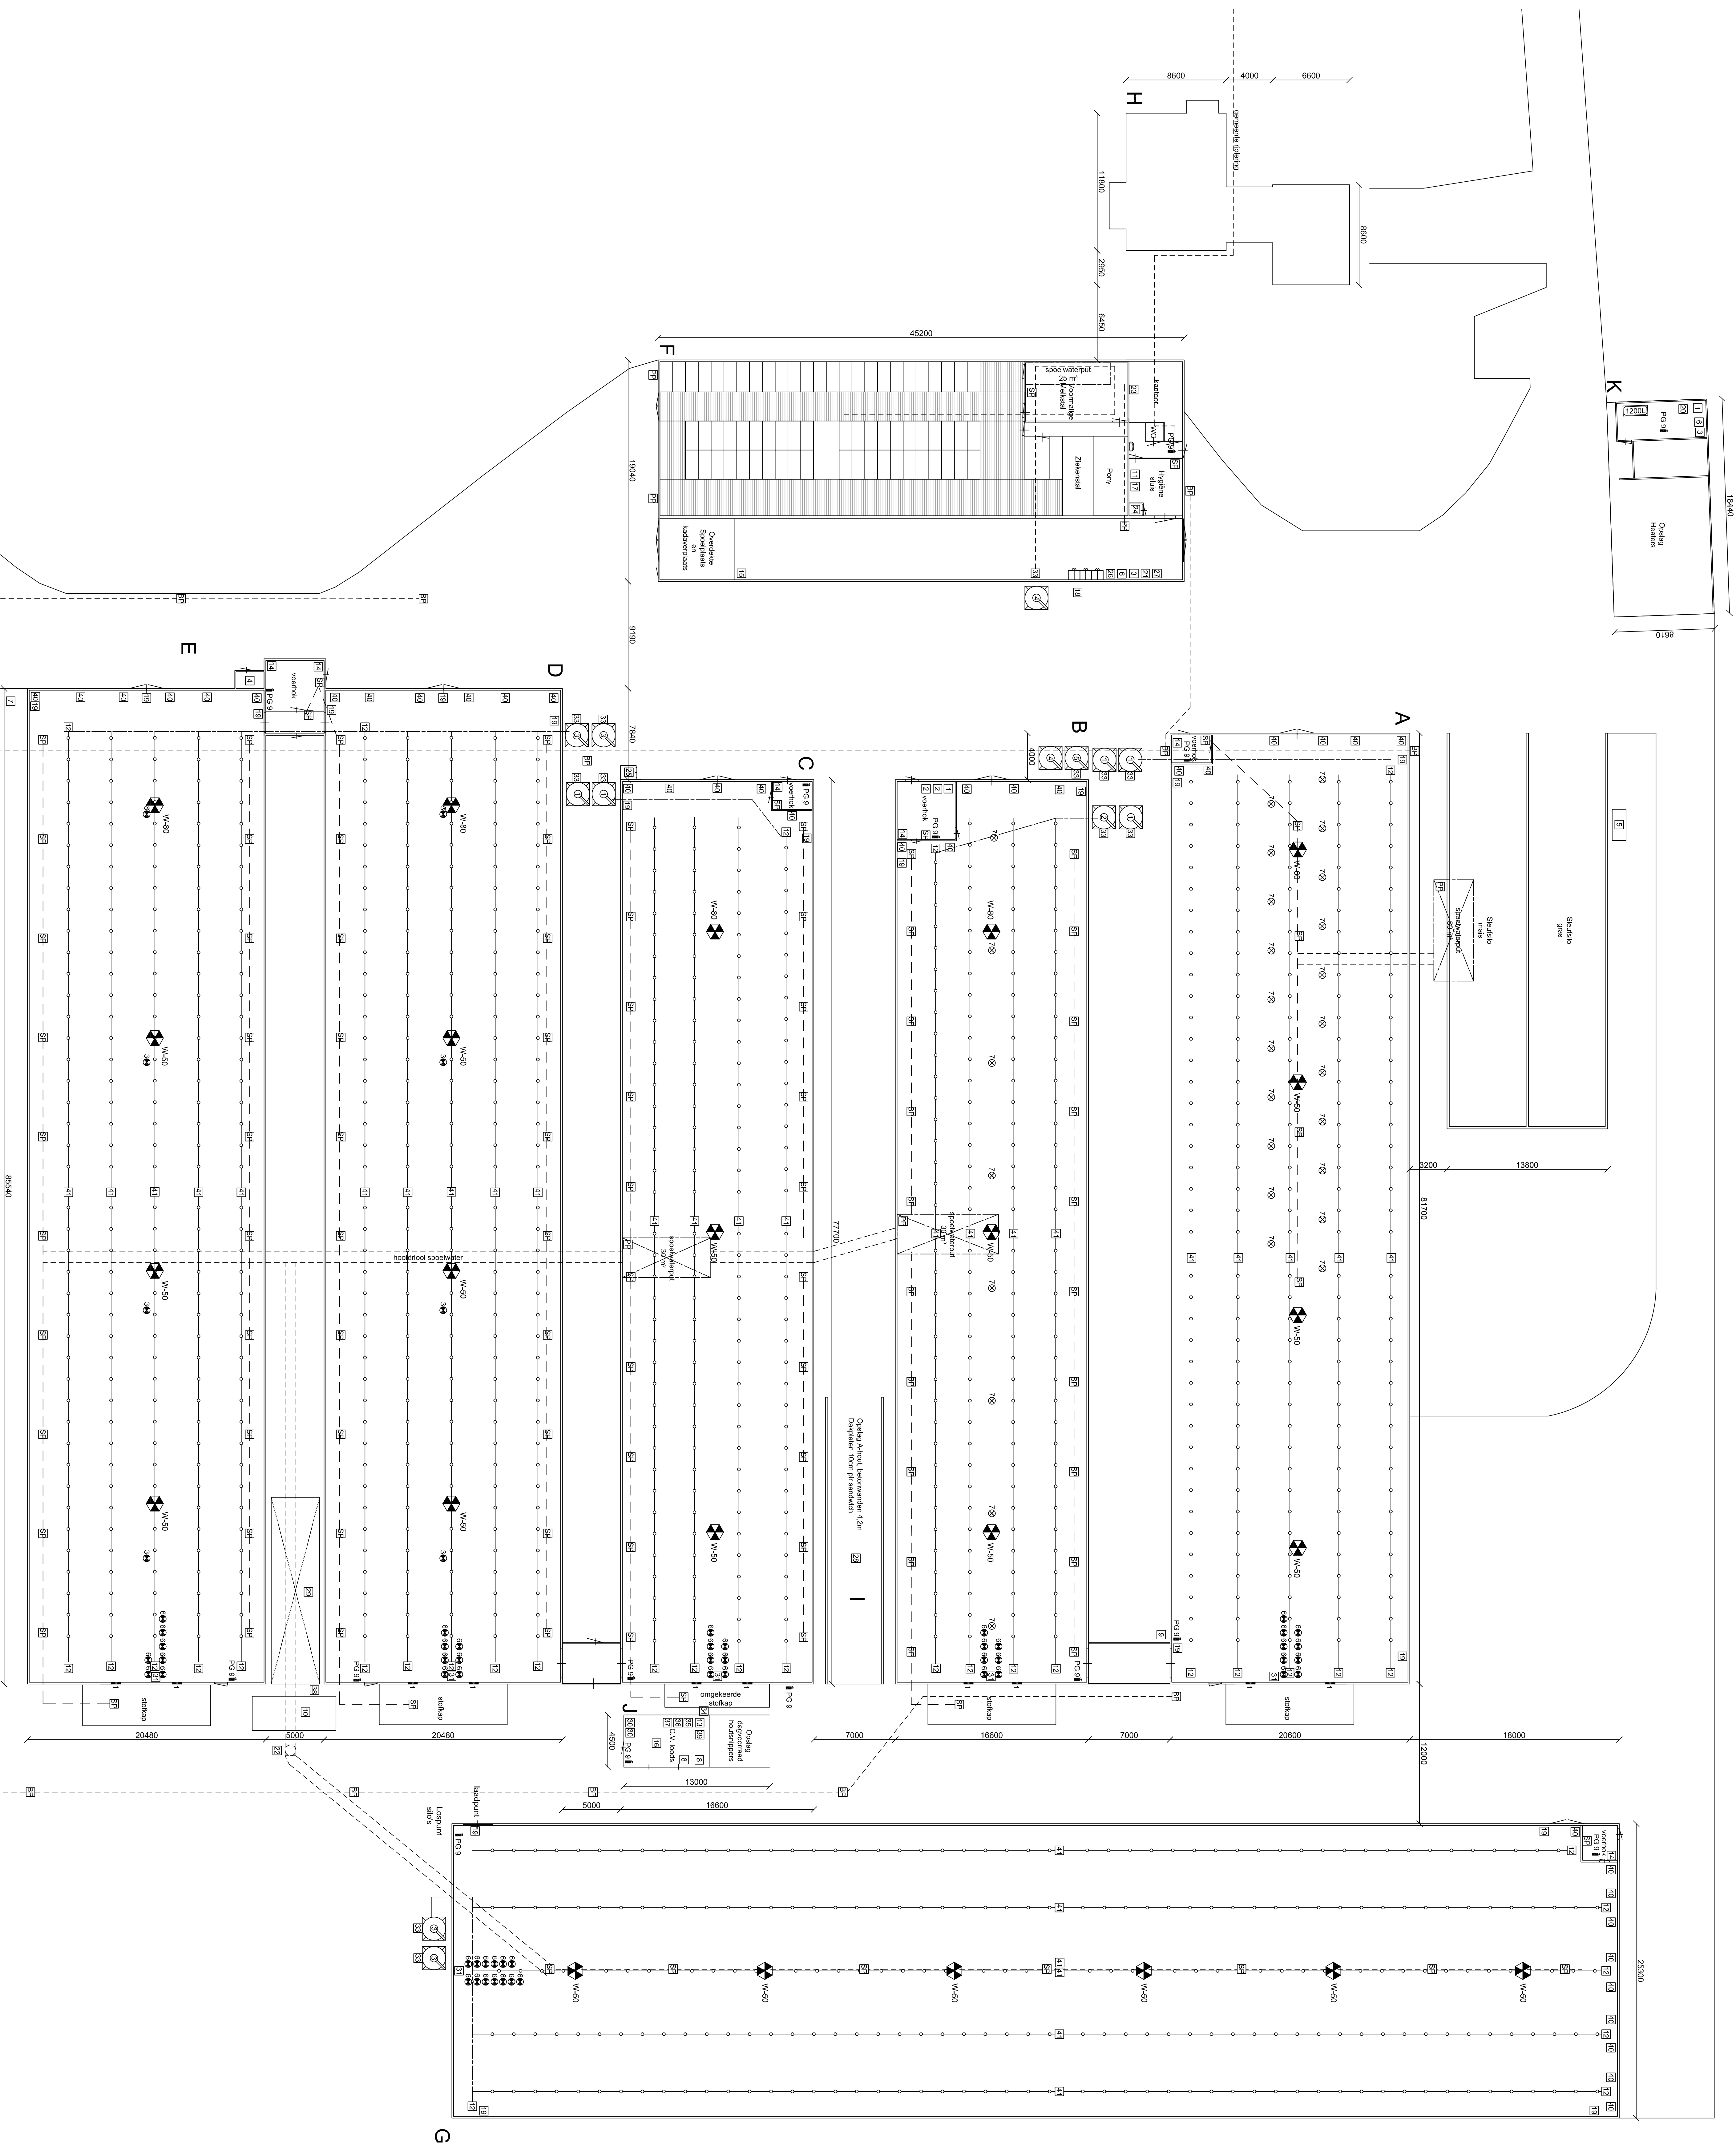



Aantal delen	60.000 st. vleesstiks (RAV, E 5,1) of 7.000 st. vleesstiks (RAV, F 4,5)

