

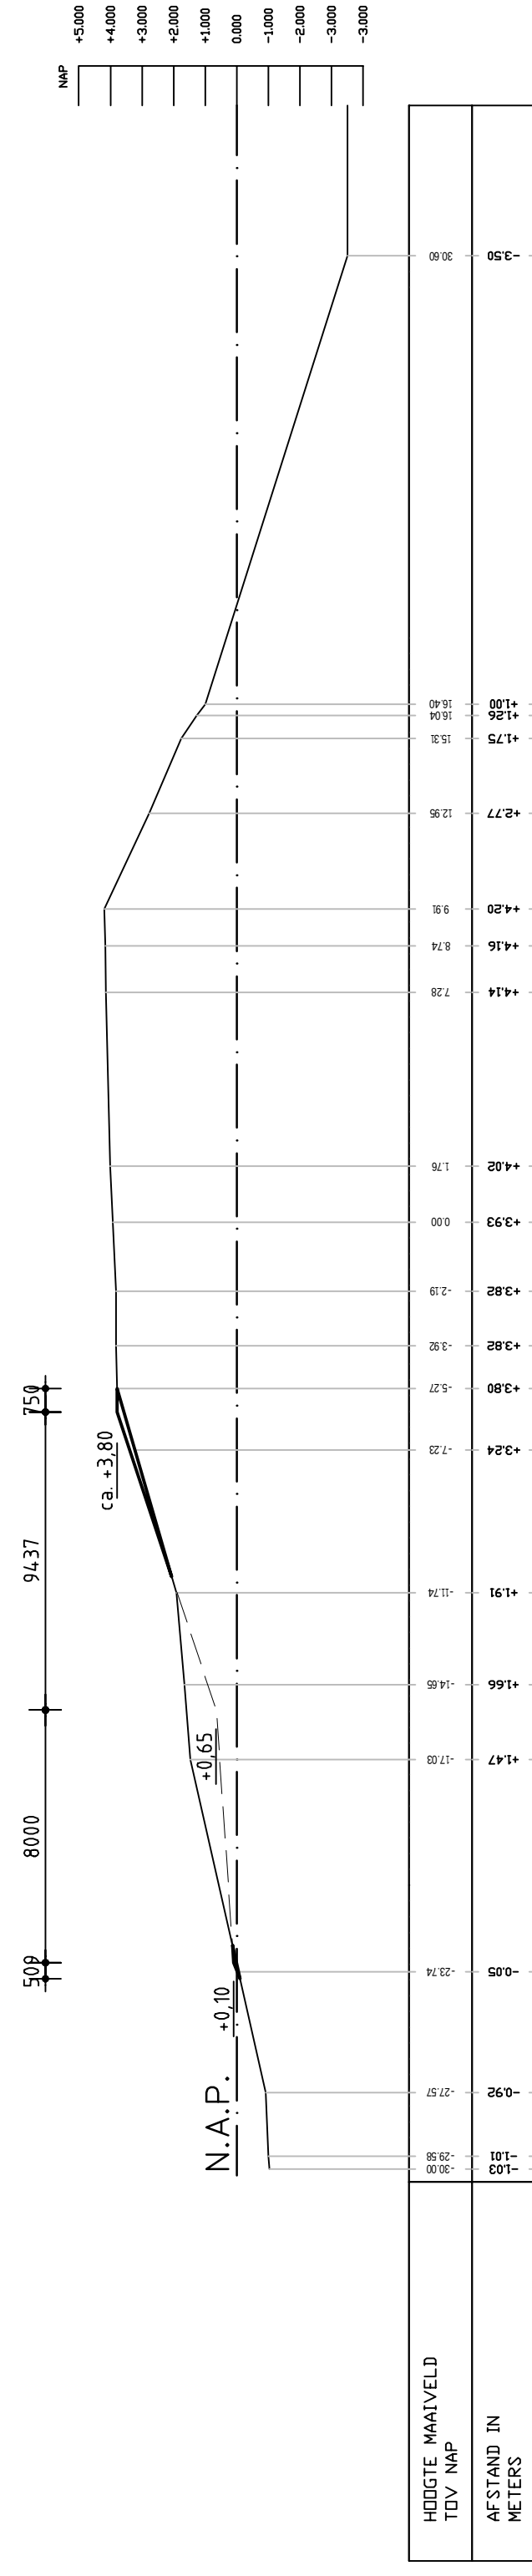
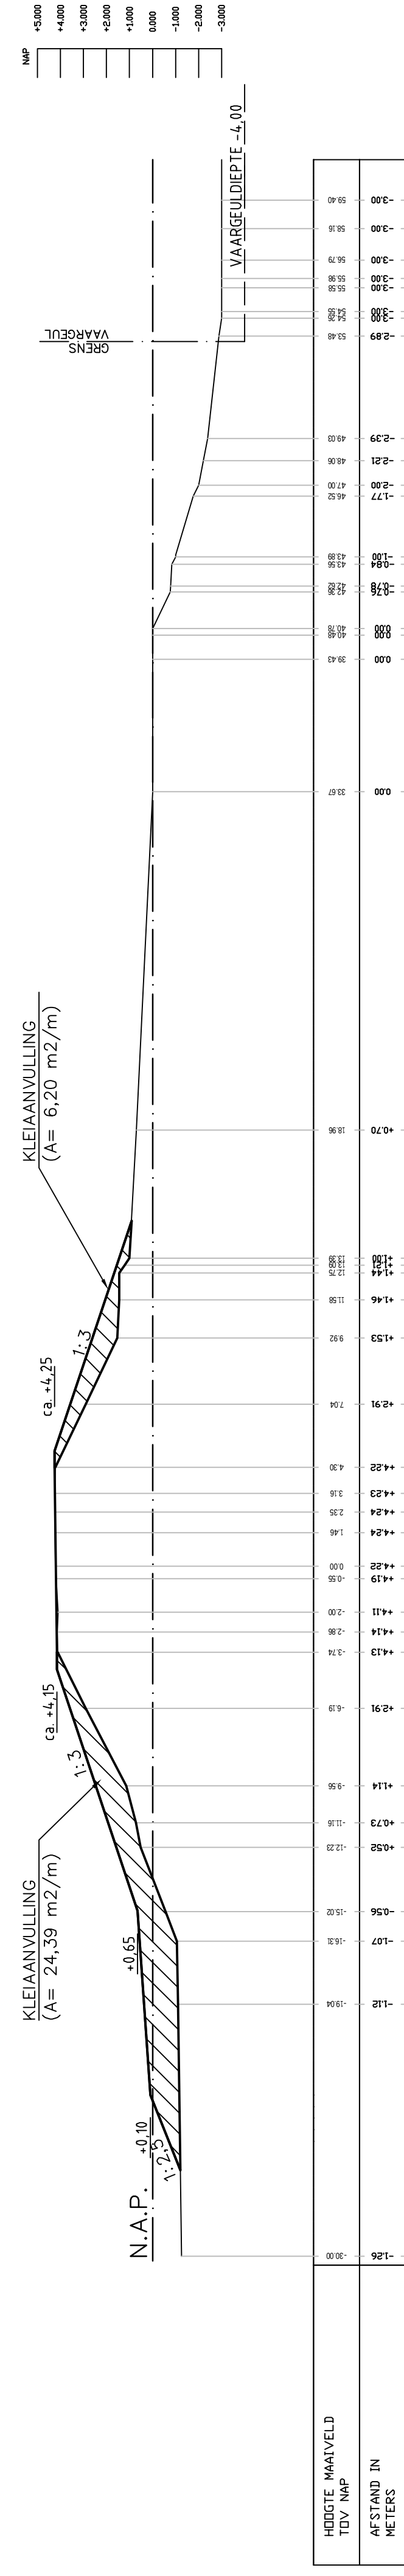


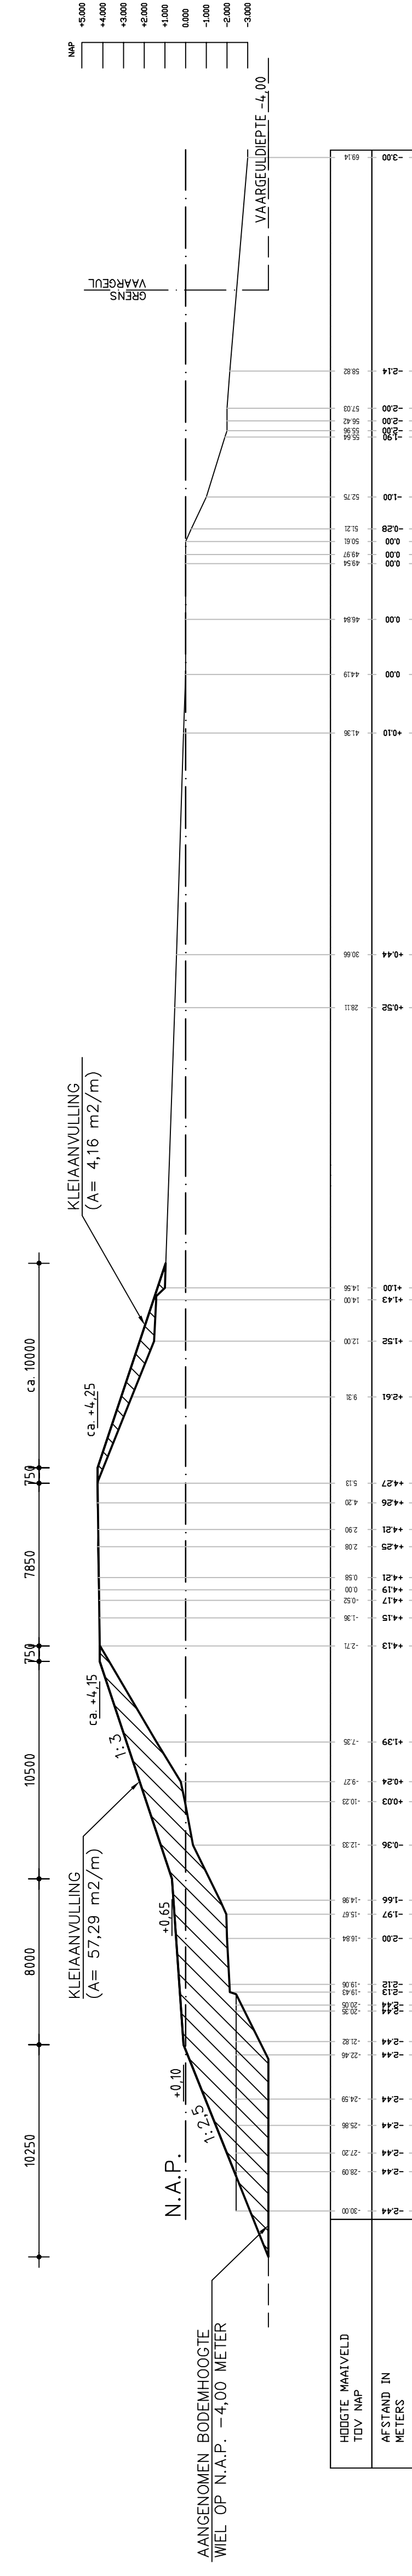

DOORSNEDE DGC1-G1 = DG1C-1

DOORSNEDE DGC1-G2 = DG1C-4DOORSNEDE DGC1-G3 = DG1C-5

DOORSNEDE DGC1-G3 / DAMWANDOPLOSSING TPV WIEL

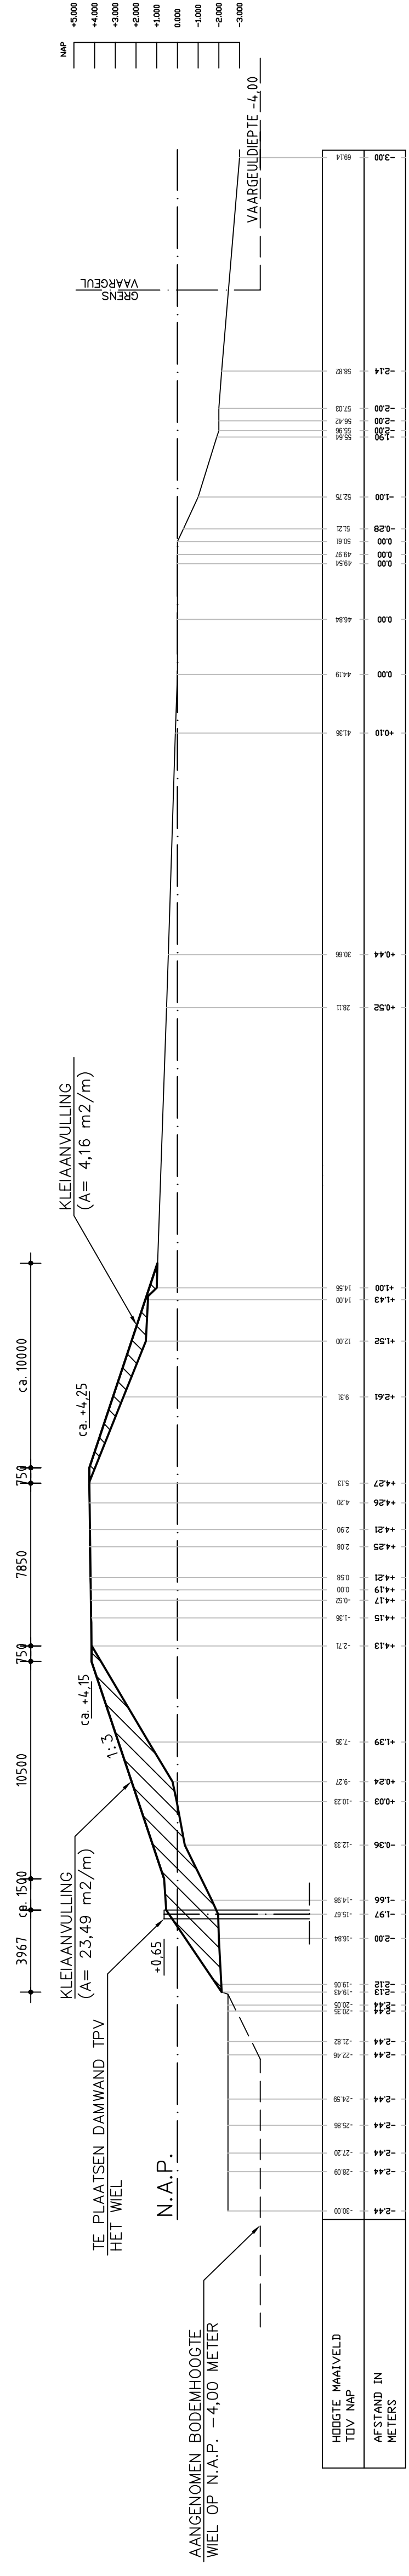