
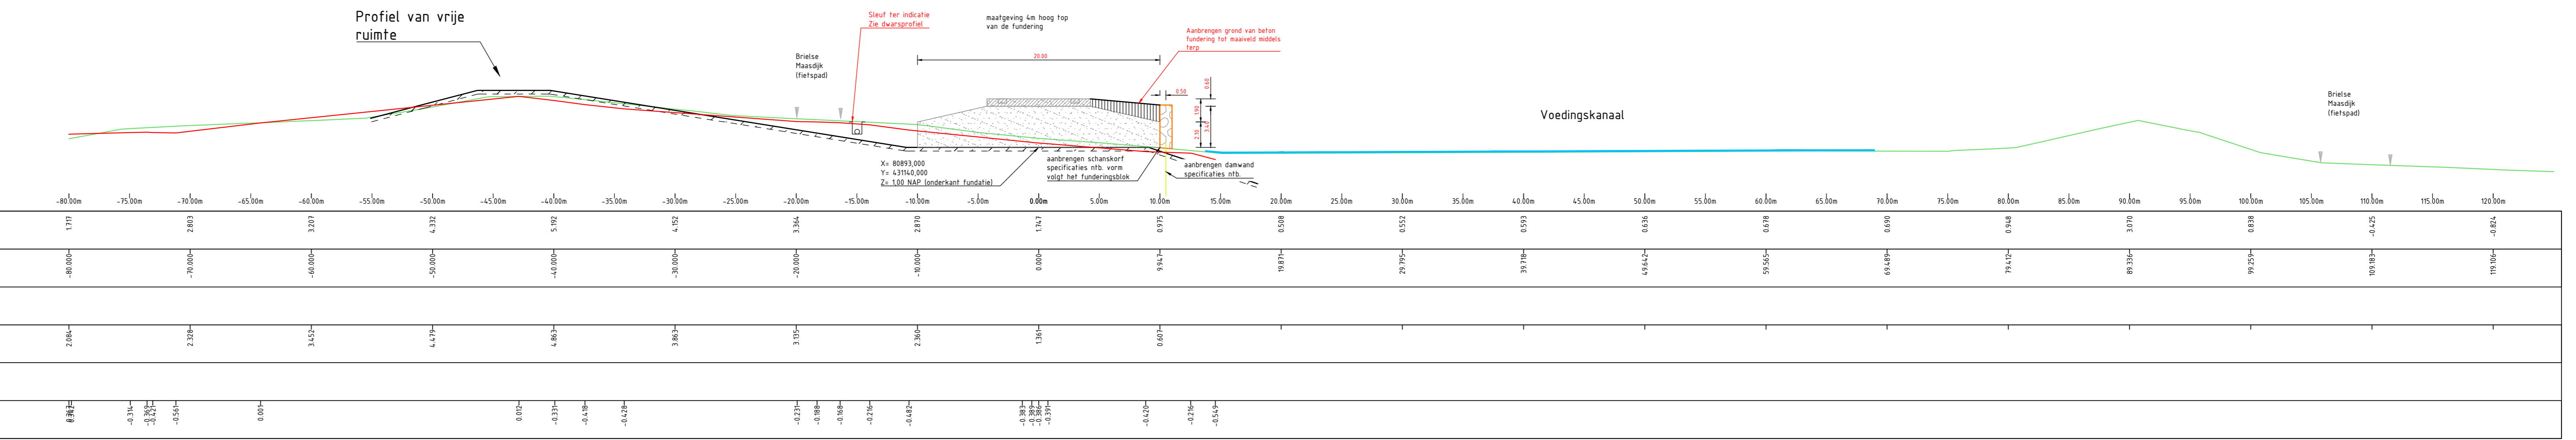


WT07	
Helling buiten	0,26
DTH	5,70 m NAP
kruin breedte	6,00 m
breedte berm	20,00 m
helling	0,16

Dwarsprofiel DP-4
Windpark Brielse Maasdijk
Schaal 1:250

-3.000m t.o.v. NAP

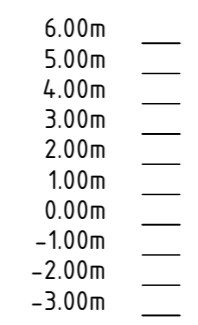

AHN LIJN	Hoogte		X	


